


University of Kansas  
Art and Design Gallery Floor Plan  
Scale: 3/32" = 1'

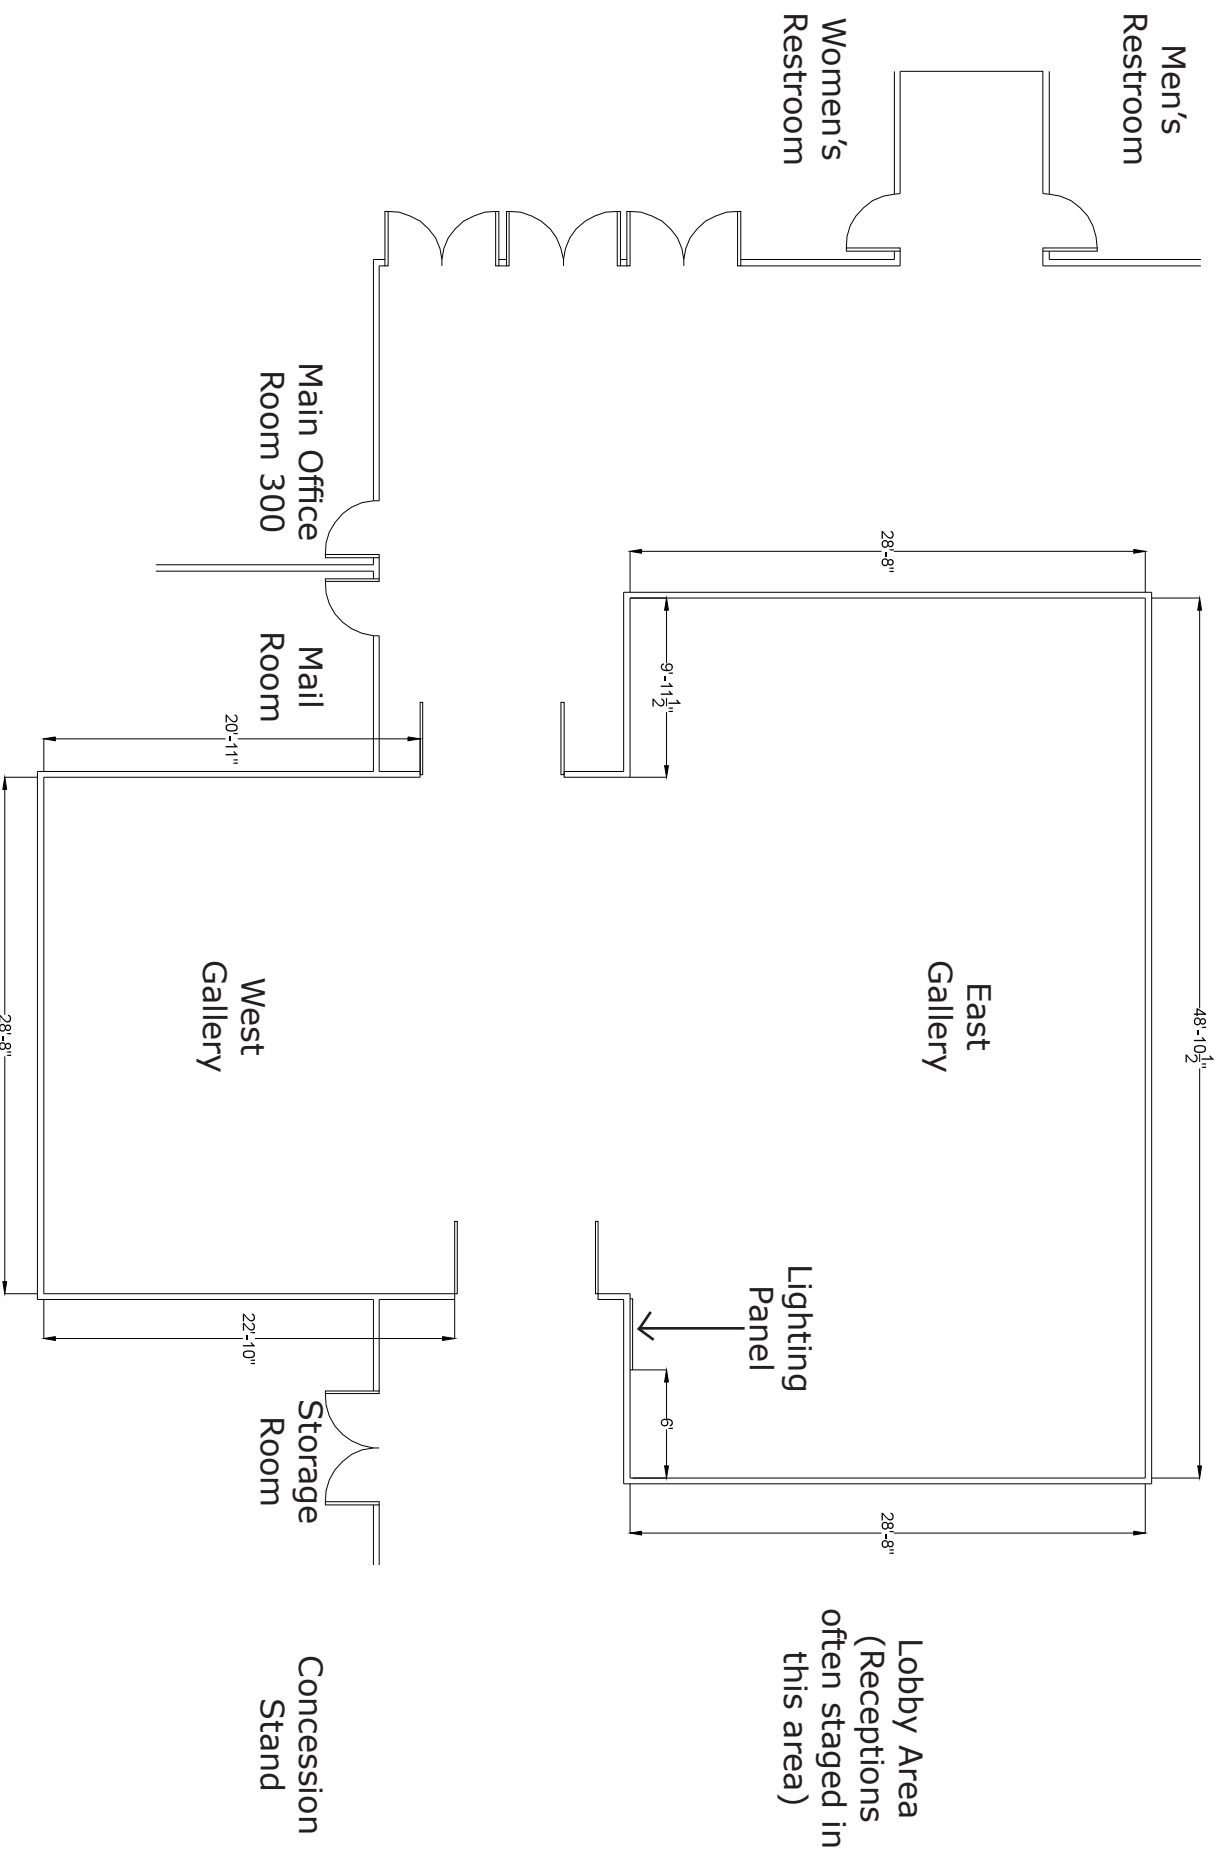

University of Kansas  
Art and Design Gallery Floor Plan  
Scale: 3/32" = 1'

